

FLY FLOOR 7750mm CLEARANCE UNDER

SIDE BARS

SIDE BARS

SIDE BARS

BAR ENDS

BAR ENDS

SIDE BARS

SIDE BARS



SIDE BARS

FLY FLOOR 7750mm CLEARANCE UNDER

US EDGE OF FLY-TOWER CLEARANCE UNDER 7450mm

50mm Clear UNDER

750mm 2660mm CLEAR UNDER

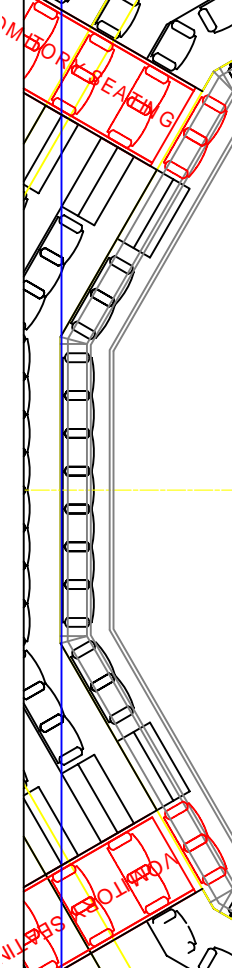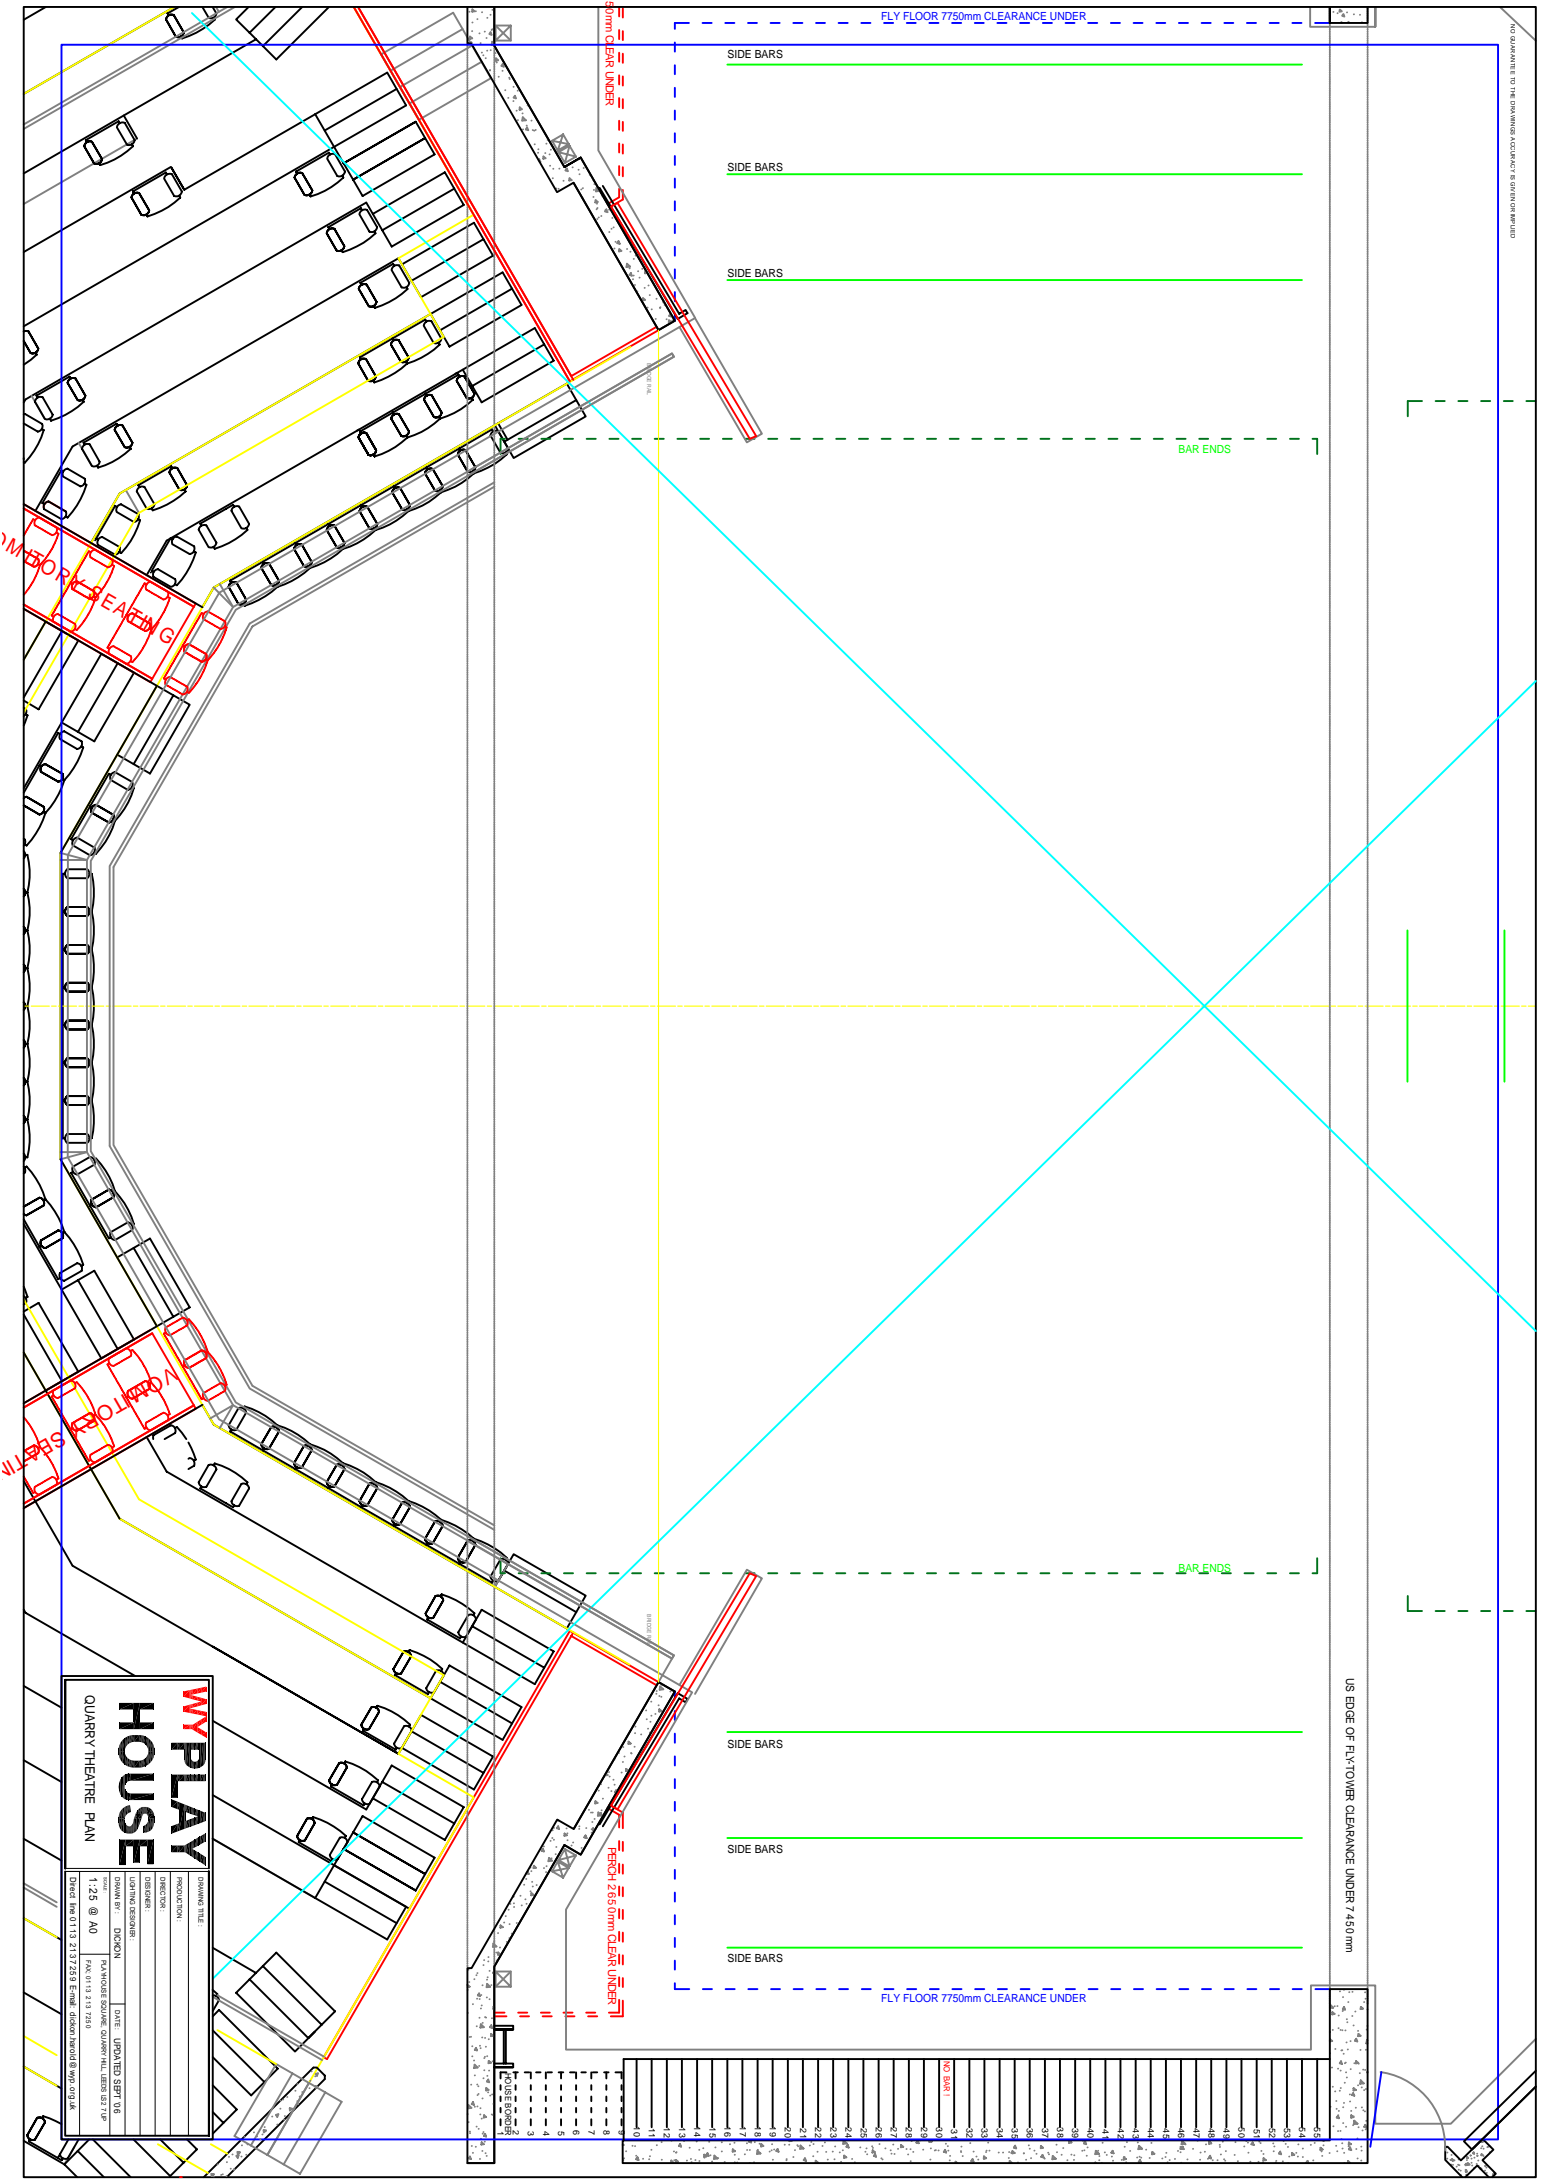

WYPLAY HOUSE
QUARRY THEATRE PLAN

SCALE: 1:25 @ A0
PROJECT: QUARRY THEATRE PLAN

