

**IMPORTANT**


FLYING/SUSPENSION EQUIPMENT USED AT WPT MUST HAVE A CURRENT TEST CERTIFICATE. THIS INCLUDES STEEL WIRES, CHAIN, SHACKLES, BOTTLE SCREWS AND ANY OTHER PIECE OF EQUIPMENT IN THE LOAD PATH. THE MANAGEMENT WILL REFUSE PERMISSION TO USE ANY EQUIPMENT BROUGHT INTO THE THEATRE THAT DOES NOT CONFORM TO LATEST REGULATIONS.

THE 54 COUNTERWEIGHT SETS (THERE IS NO BAR NO. 30) HAVE A MAXIMUM EVENLY DISTRIBUTED LOAD OF 500kg EACH.

THE 5 UPSTAGE WINCH SETS HAVE A MAXIMUM EVENLY DISTRIBUTED LOAD OF 250kg EACH.

THE DOTTED LINE THAT RUNS PARALLEL TO THE SEATING REPRESENTS AN EVACUATION CORRIDOR FOR AUDIENCE IT MUST BE KEPT CLEAR OF SCENIC ELEMENTS AT ALL TIMES.

THIS AREA IS UNAVAILABLE

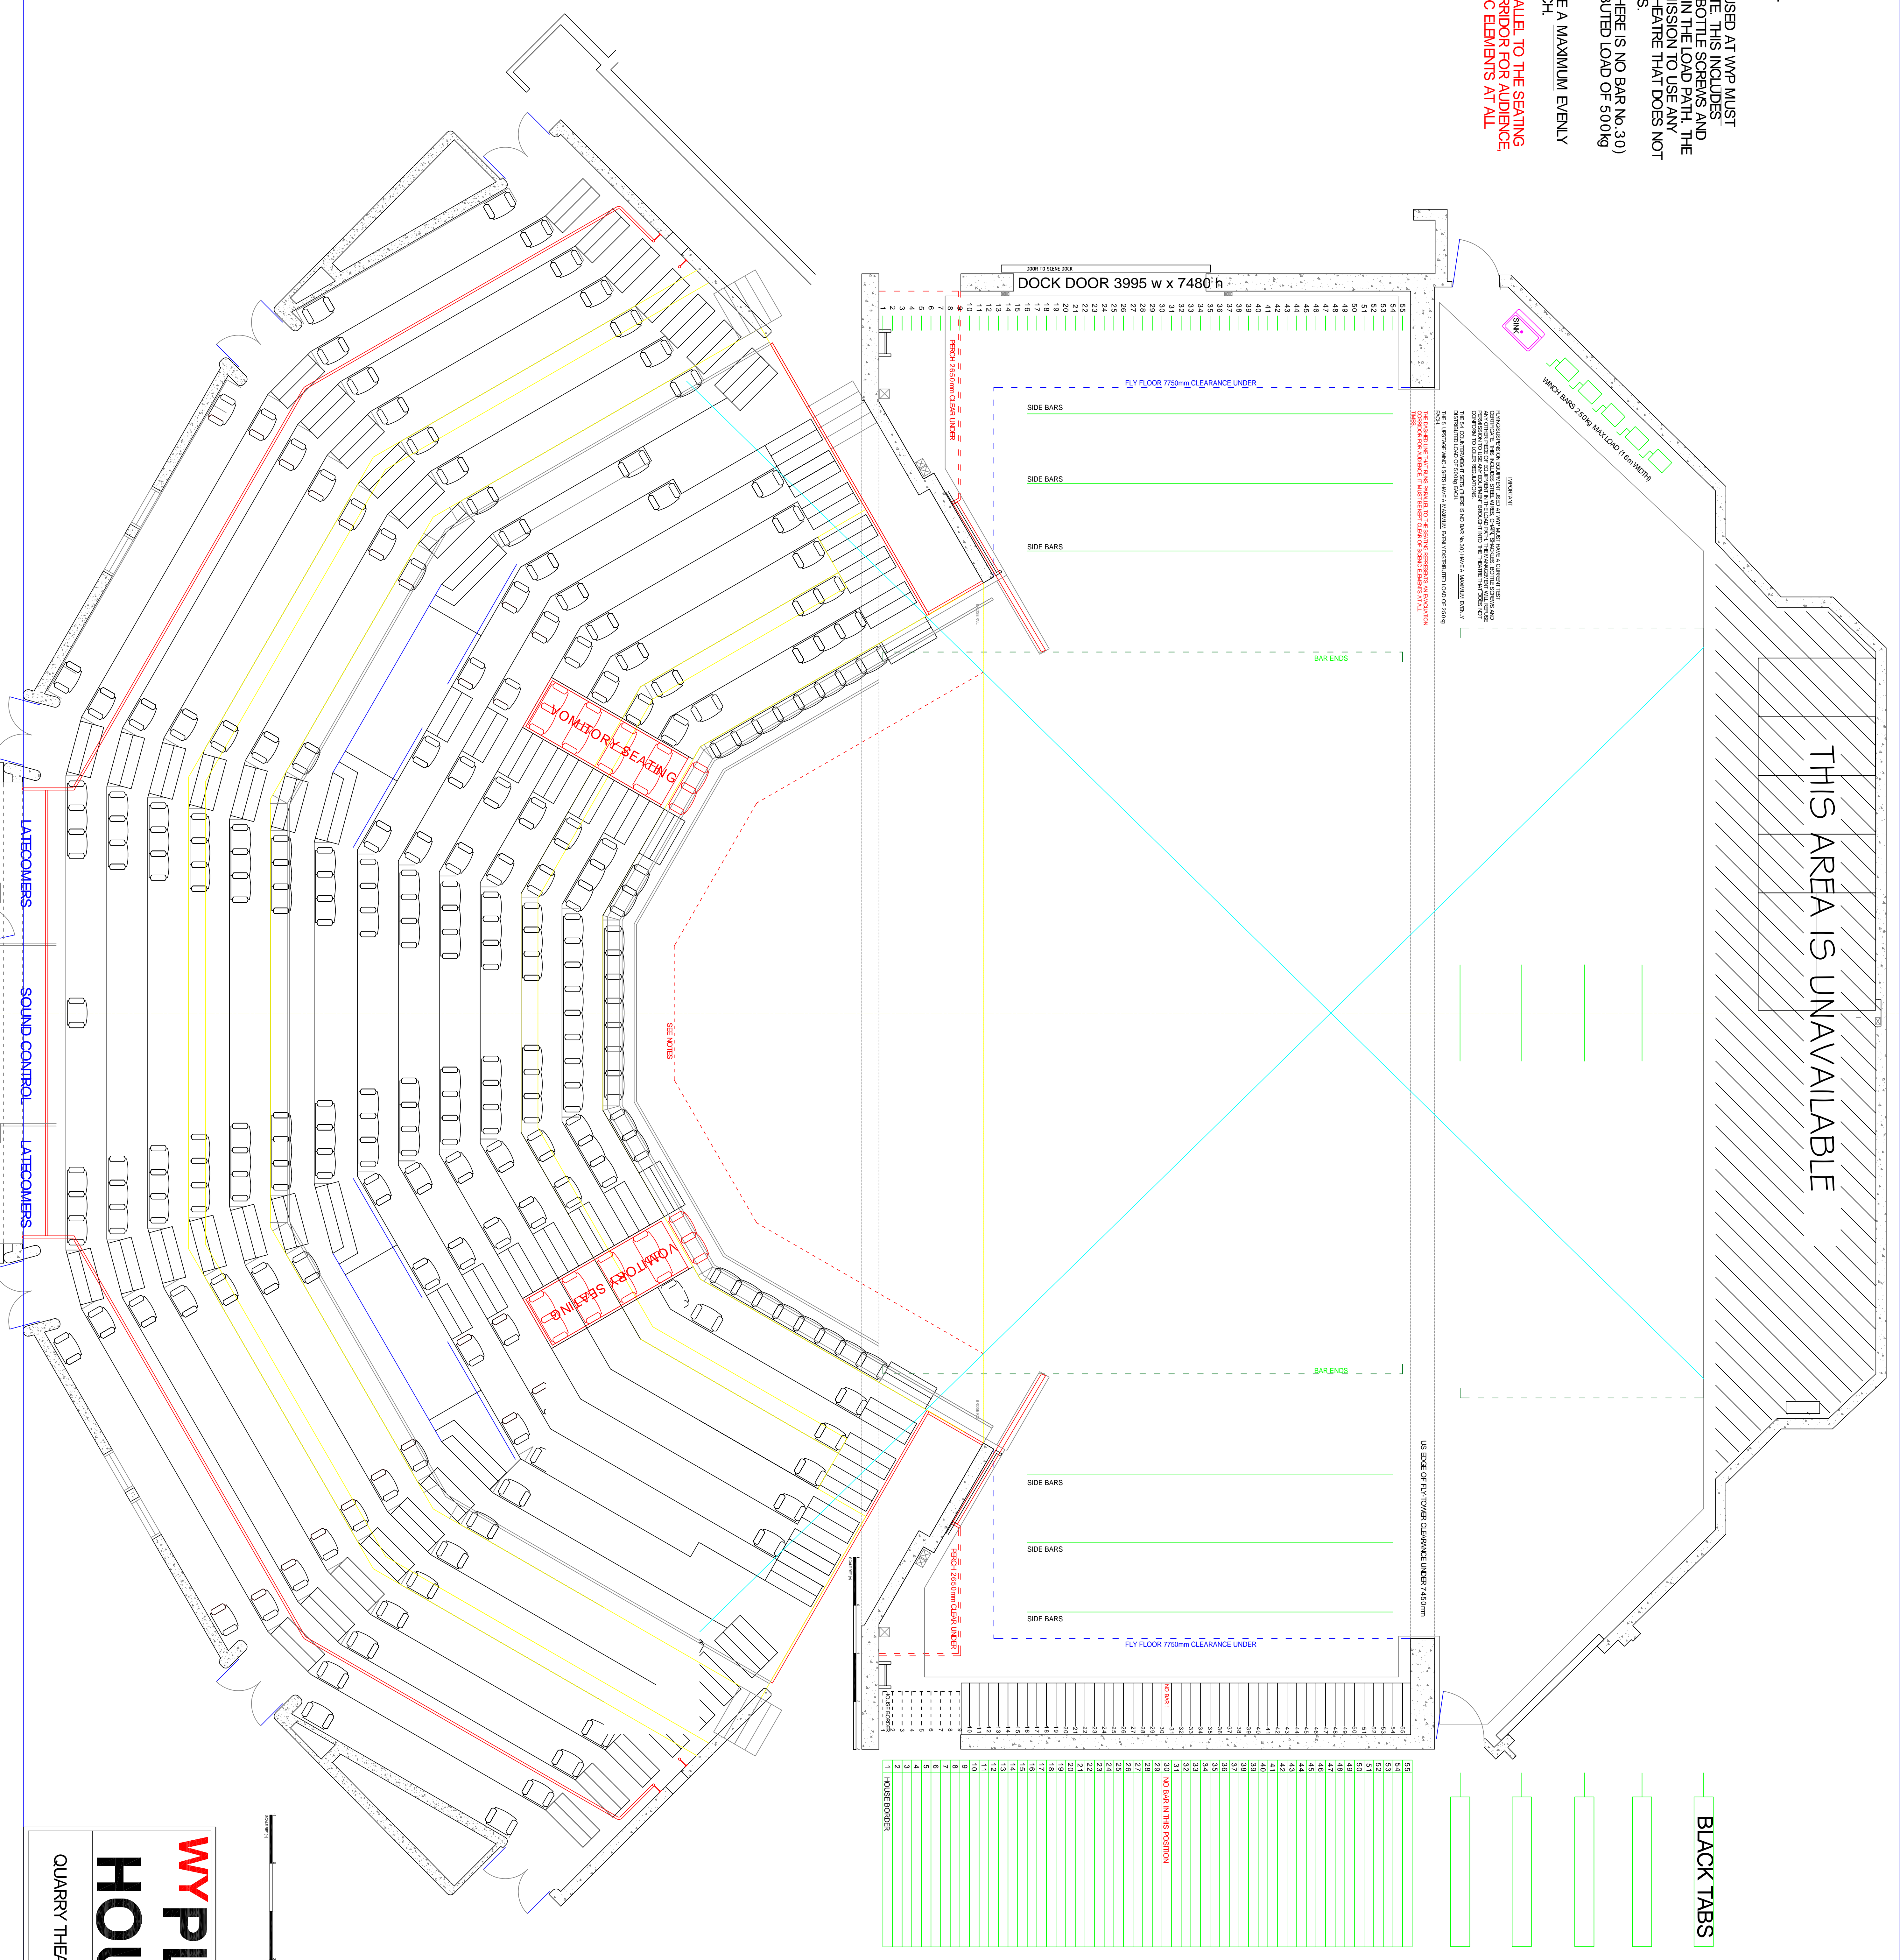


BLACK TABS

54	53	52	51	50	49	48	47	46	45	44	43	42	41	40	39	38	37	36	35	34	33	32	31	30	29	28	27	26	25	24	23	22	21	20	19	18	17	16	15	14	13	12	11	10	9	8	7	6	5	4	3	2	1	
NO BAR IN THIS POSITION																																1		2		3		4		5		6		7		8		9		10		11		12		13		14		15		16		17		18		19		20		21		22		23		24		25		26		27		28		29		30		31		32		33		34		35		36		37		38		39		40		41		42		43		44		45		46		47		48		49		50		51		52		53		54	

**WYPLAY**  
**HOUSE**  
QUARRY THEATRE PLAN

DRAWING TITLE: QUARRY THEATRE PLAN  
 PRODUCTION: WYPLAY  
 DIRECTOR: WYPLAY  
 DESIGNER: WYPLAY  
 LIGHTING DESIGNER: WYPLAY  
 DRAWN BY: DICKON  
 DATE: UPDATED SEPT 06  
 SCALE: 1:50 @ A0  
