


IMPORTANT

FLYING/SUSPENSION EQUIPMENT USED AT WYP MUST HAVE A CURRENT TEST CERTIFICATE. THIS INCLUDES STEEL WIRES, CHAIN, SHACKLES, BOTTLE SCREWS AND ANY OTHER PIECE OF EQUIPMENT IN THE LOAD PATH. THE MANAGEMENT WILL REFUSE PERMISSION TO USE ANY EQUIPMENT BROUGHT INTO THE THEATRE THAT DOES NOT CONFORM TO LOLER REGULATIONS.

THE WINCHSETS HAVE A MAXIMUM EVENLY DISTRIBUTED LOAD OF 250kg EACH.

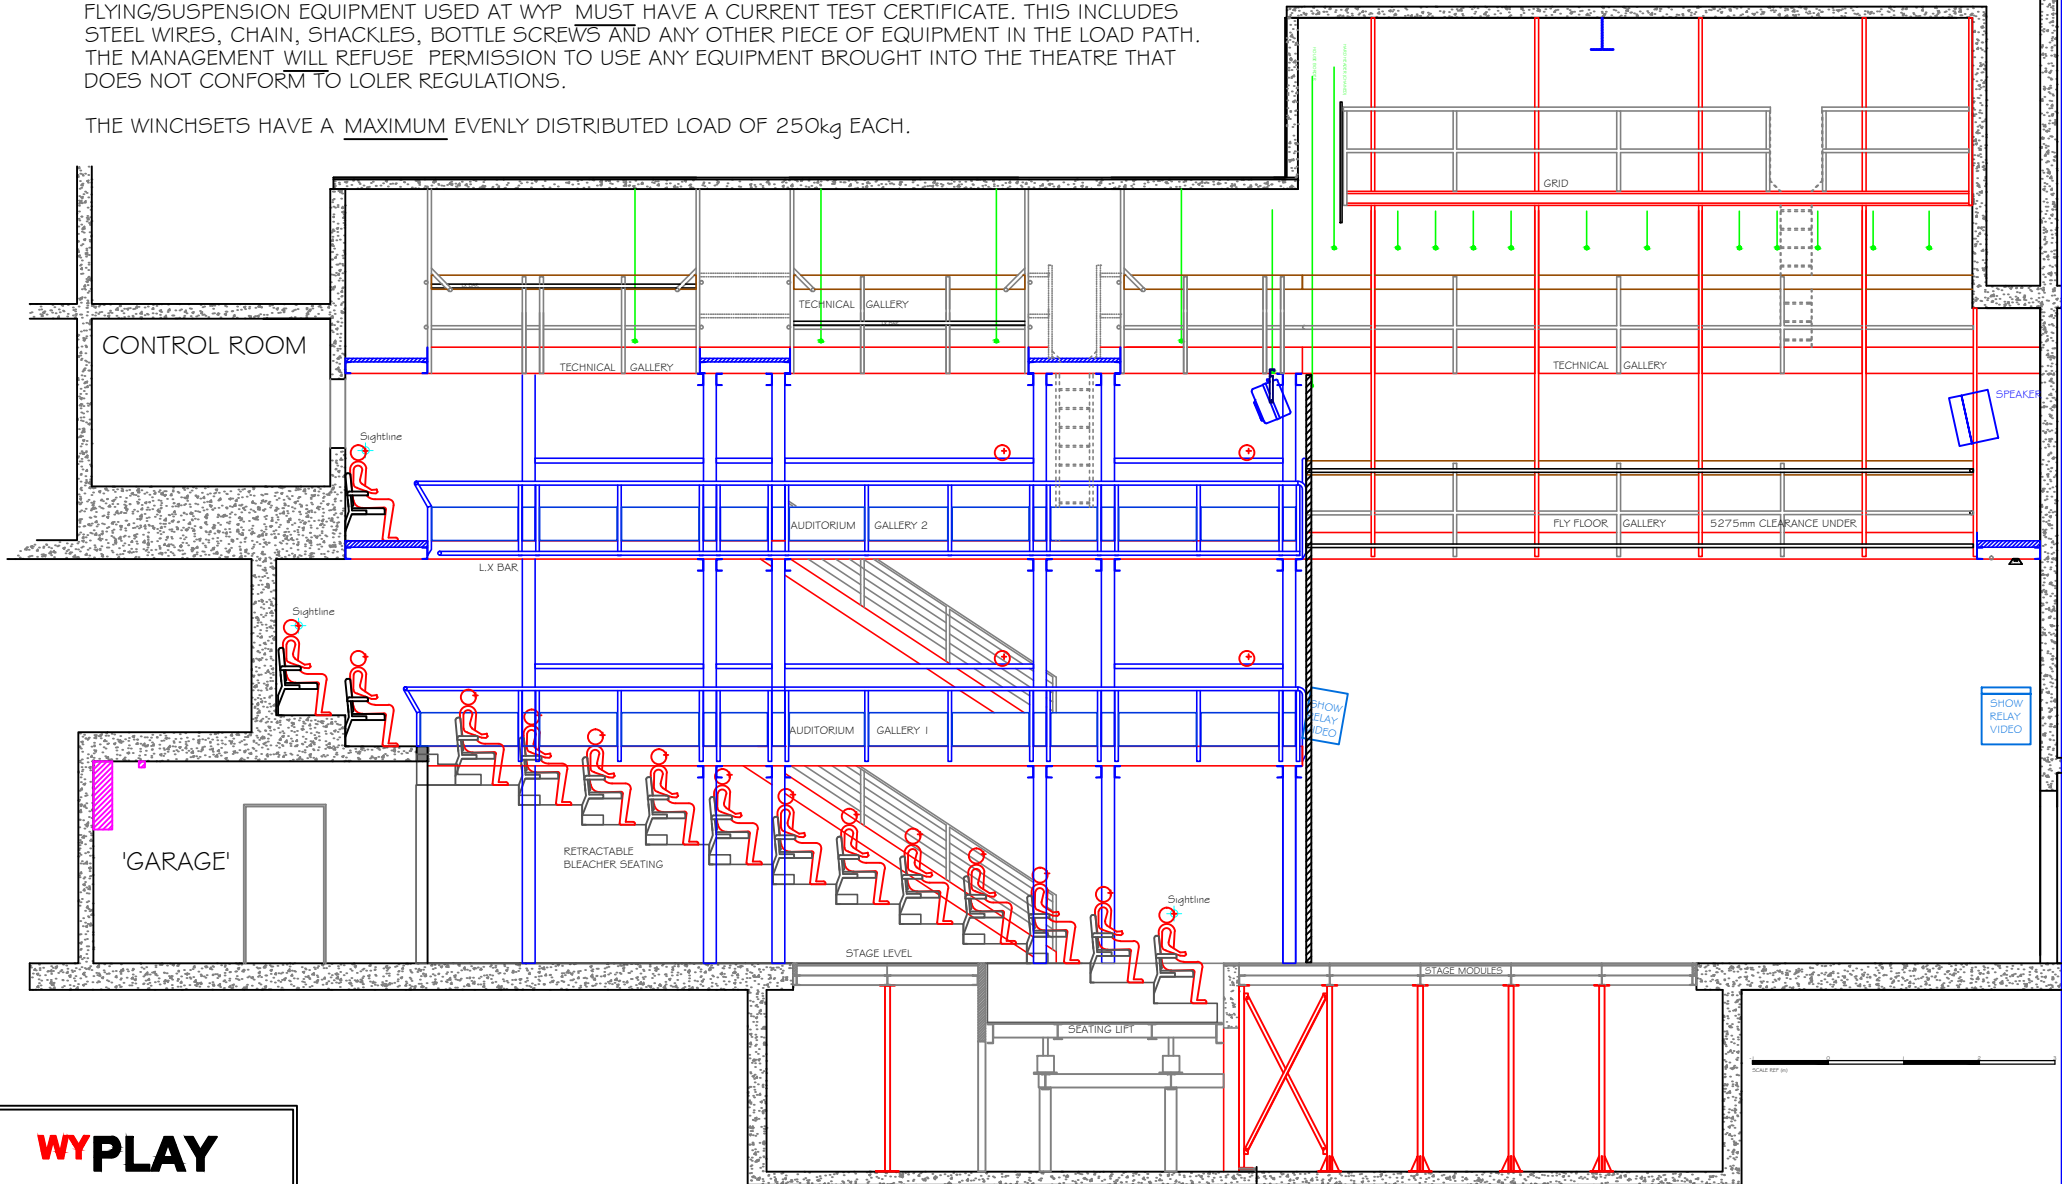

WYPLAY HOUSE

VENUE : COURTYARD THEATRE SECTION

DRAWING TITLE :

PRODUCTION :

DIRECTOR :

DESIGNER :

LIGHTING DESIGNER :

DRAWN BY : DICKON DATE : UPDATED JUNE '09

SCALE : 1:25 @ AO PLAYHOUSE SQUARE, QUARRY HILL, LEEDS LS2 7UP
FAX: 0113 213 7250

Direct line 0113 2137259 E-mail: dickon.hardul@wyp.org.uk

