


THIS DRAWING IS BASED ON INFORMATION BELIEVED TO BE CORRECT  
NO GUARANTEE TO THE DRAWINGS ACCURACY IS GIVEN OR IMPLIED

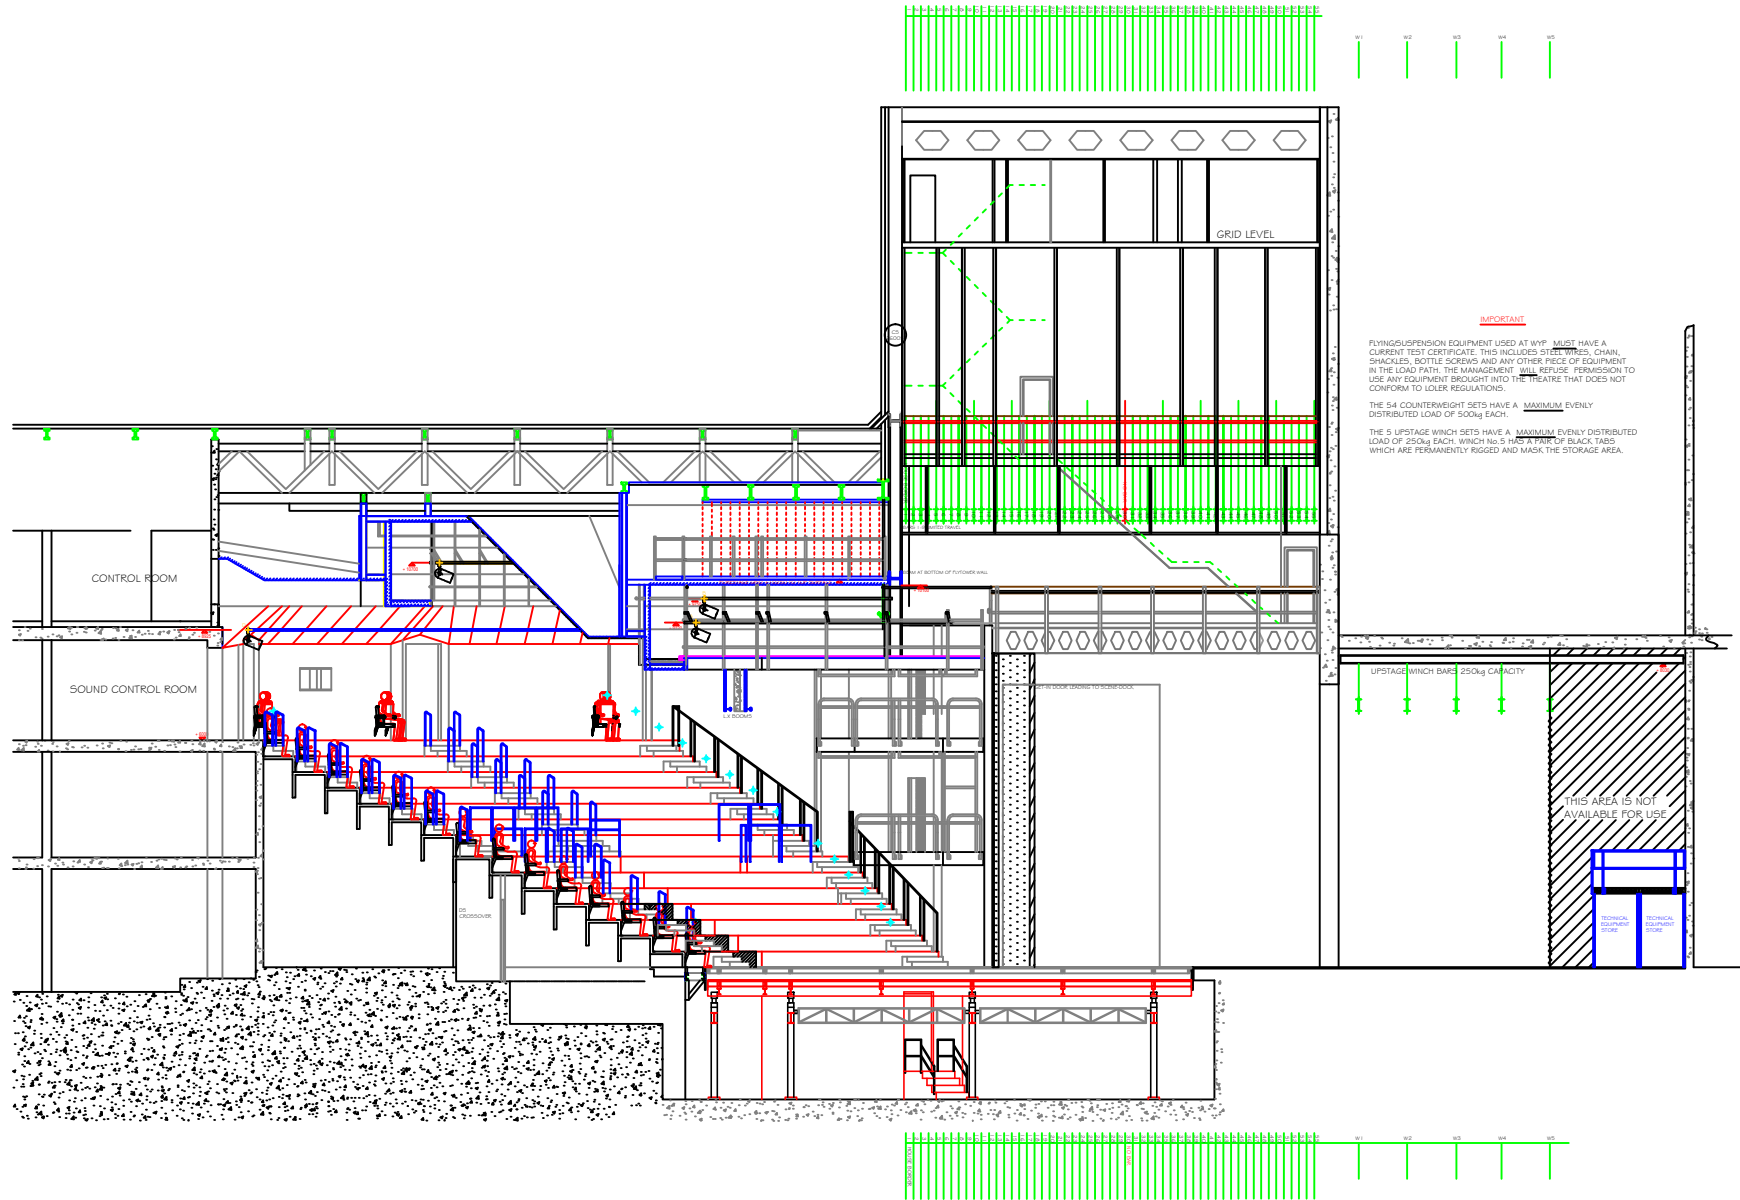

**IMPORTANT**

FLYING/SUSPENSION EQUIPMENT USED AT WYP MUST HAVE A CURRENT TEST CERTIFICATE. THIS INCLUDES SHEET PILES, CHAIN, SHACKLES, BOTTLE SCREWS AND ANY OTHER PIECE OF EQUIPMENT IN THE LOAD PATH. THE MANAGEMENT WILL REFUSE PERMISSION TO USE ANY EQUIPMENT BROUGHT INTO THE THEATRE THAT DOES NOT CONFORM TO LOLER REGULATIONS.

THE 54 COUNTERWEIGHT SETS HAVE A MAXIMUM EVENLY DISTRIBUTED LOAD OF 500kg EACH.

THE 5 UPSTAGE WINCH SETS HAVE A MAXIMUM EVENLY DISTRIBUTED LOAD OF 250kg EACH. WINCH NO. 5 HAS A TAPE OF BLACK TABS WHICH ARE PERMANENTLY RIGGED AND MASK THE STORAGE AREA.

UPSTAGE WINCH BARS 250kg CAPACITY

THIS AREA IS NOT AVAILABLE FOR USE

TECHNICAL STORAGE  
TECHNICAL STORAGE

<b>WYPLAY</b> <b>HOUSE</b> QUARRY THEATRE SECTION	DRAWING TITLE:		DRAWING NO.:	
	PRODUCTION:		DATE: UPDATED AUG '09	
	DIRECTOR:		DRAWN BY: DICKON	
	DESIGNER:		DATE: 1:50 @ AO	
	LIGHTING DESIGNER:		FAX: 0113 213 7250	
QUARRY THEATRE SECTION QUARRY HOUSE SQUARE, QUARRY HILL, LEEDS LS2 7JF		Direct line 0113 2137259 E-mail: adrian.hardel@wyp.org.uk		